



FILE NAME: S:\WA-056\NHA\2.2 Final Design\CADD\READING\Civil\7471\_C-1-C-8.dwg LAYOUT NAME: C-4 PLOTTED: Thursday, September 10, 2015 - 3:57pm USER: Brouhi\_n

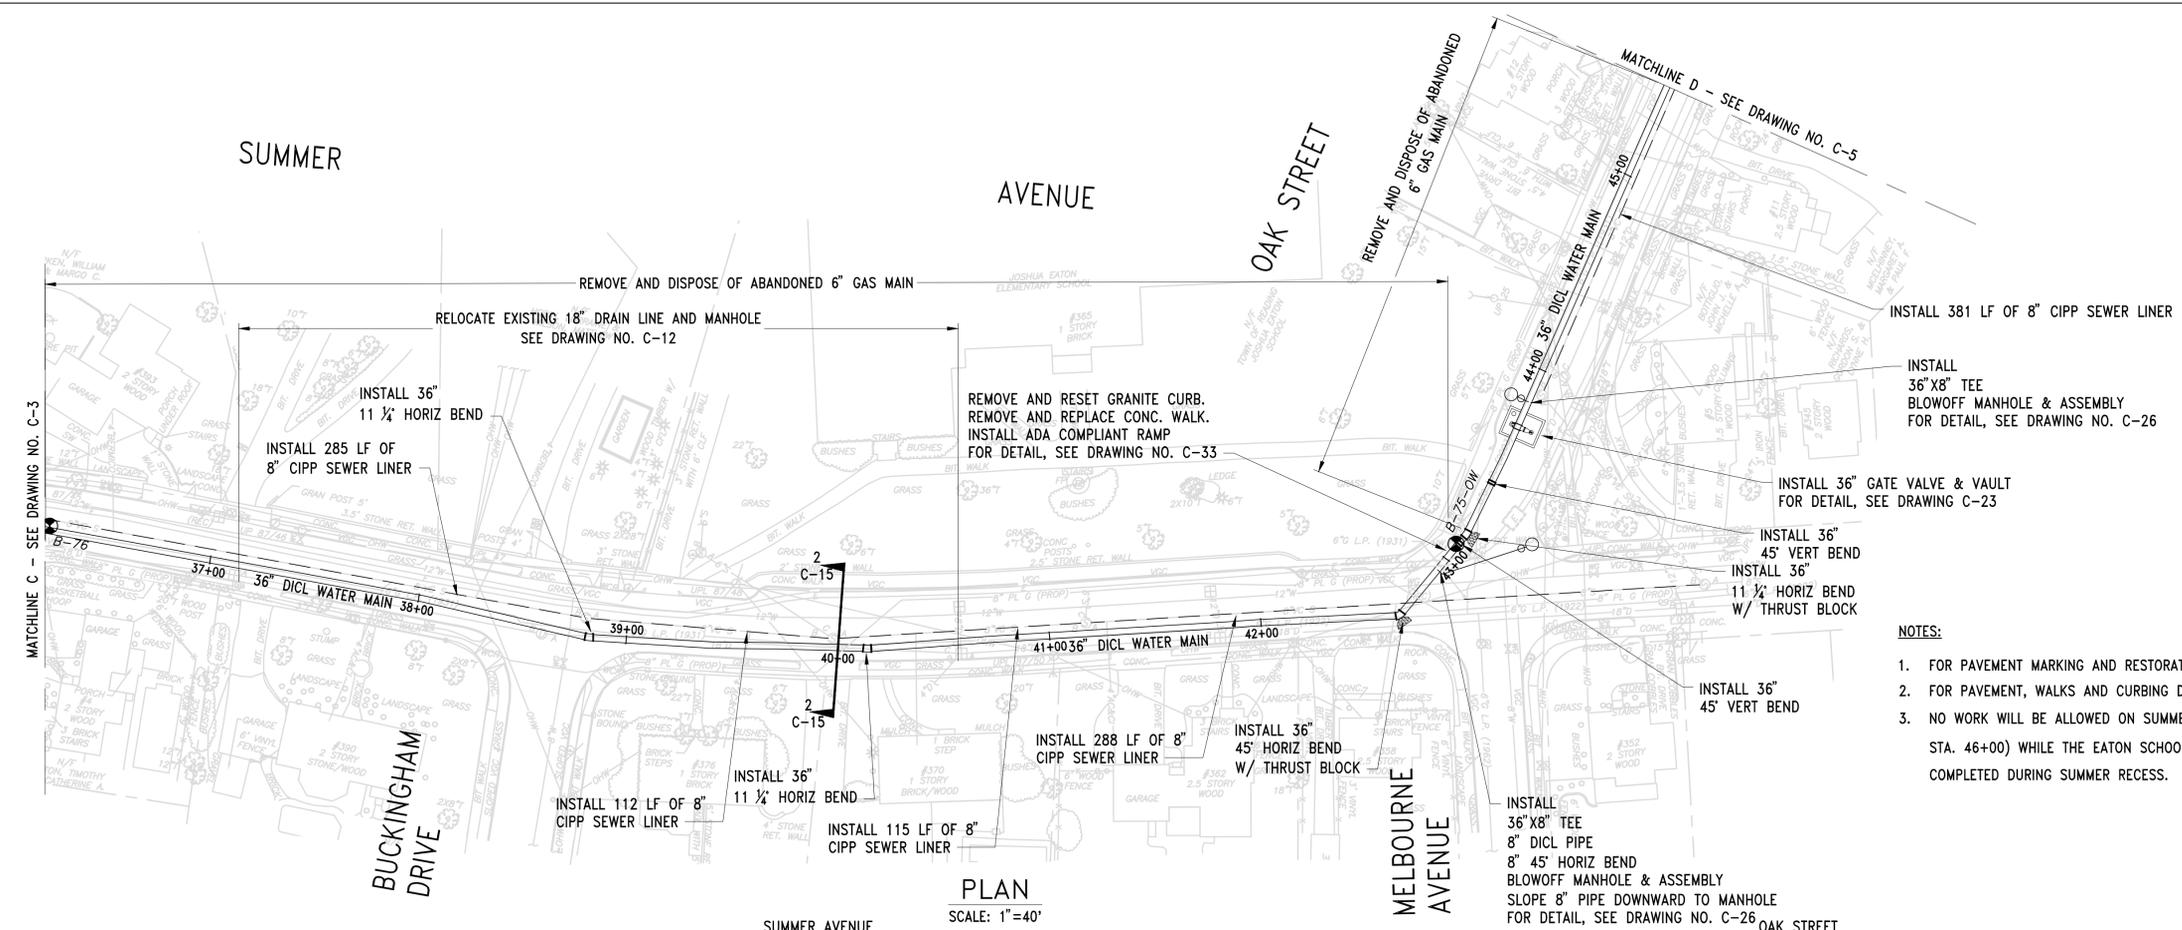


- NOTES:**
- FOR PAVEMENT MARKING AND RESTORATION PLAN, SEE DRAWING NO. C-21.
  - FOR PAVEMENT, WALKS AND CURBING DETAILS, SEE DRAWING NO. C-32 AND C-33.
  - NO WORK WILL BE ALLOWED ON SUMMER STREET AND OAK STREET (STA. 36+00 TO STA. 46+00) WHILE THE EATON SCHOOL IS IN SESSION. THIS WORK MUST BE COMPLETED DURING SUMMER RECESS.

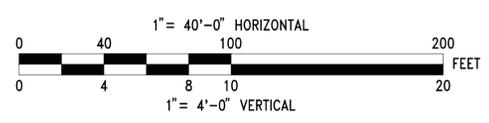

NO.	DATE	BY	CHK'D	REVISION

CONTRACT NO. : 7471	CAD FILE NO. : 7471_C-1-C-8.dwg
ACCESSION NO. : 701452	SECTION NO. : 110
DATE: SEPTEMBER 2015	DESIGNED BY: NRB
	DRAWN BY: AEH
	CHECKED BY: GAB/DPB
SCALE: AS SHOWN	APPROVED BY: DPB

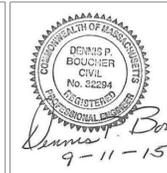

MASSACHUSETTS WATER RESOURCES AUTHORITY

PREPARED BY: **FST** 100 YEARS

**FAY, SPOFFORD & THORNDIKE**  
ENGINEERS • PLANNERS • SCIENTISTS  
BURLINGTON, MA

NORTHERN INTERMEDIATE HIGH PIPELINE  
SECTION 110  
READING AND WOBURN

MWRA WATER MAIN PLAN AND PROFILE 4  
SUMMER AVENUE/OAK STREET  
STA. 36+25 TO STA. 45+50

DRAWING NO.  
C-4

10 OF 69