

**Legal Notice  
(Seal)  
Town of Reading**

To the Inhabitants of the Town of Reading:

Please take notice that the Board of Selectmen of the Town of Reading will hold a public hearing on November 26, 2013 in the Selectmen's Meeting Room, 16 Lowell Street, Reading, Massachusetts on the following topics:

- Washington Park Final Design            9:00 p.m.
- ★ • Memorial Park Lighting                9:15 p.m.

Copies of the proposed documents regarding these topics are available in the Town Manager's office, 16 Lowell Street, Reading, MA, M-W-Thurs from 7:30 a.m. - 5:30 p.m., Tues from 7:30 a.m. - 7:00 p.m. and are attached to the hearing notice on the website at [www.readingma.gov](http://www.readingma.gov)


All interested parties are invited to attend the hearing, or may submit their comments in writing or by email prior to 6:00 p.m. on November 26, 2013 to [townmanager@ci.reading.ma.us](mailto:townmanager@ci.reading.ma.us)

By order of  
Robert W. LeLacheur  
Town Manager

---

**To the Chronicle: Please publish on November 19, 2013**

**Send the bill and tear sheet to: Town Manager, 16 Lowell Street, Reading, MA 01867**

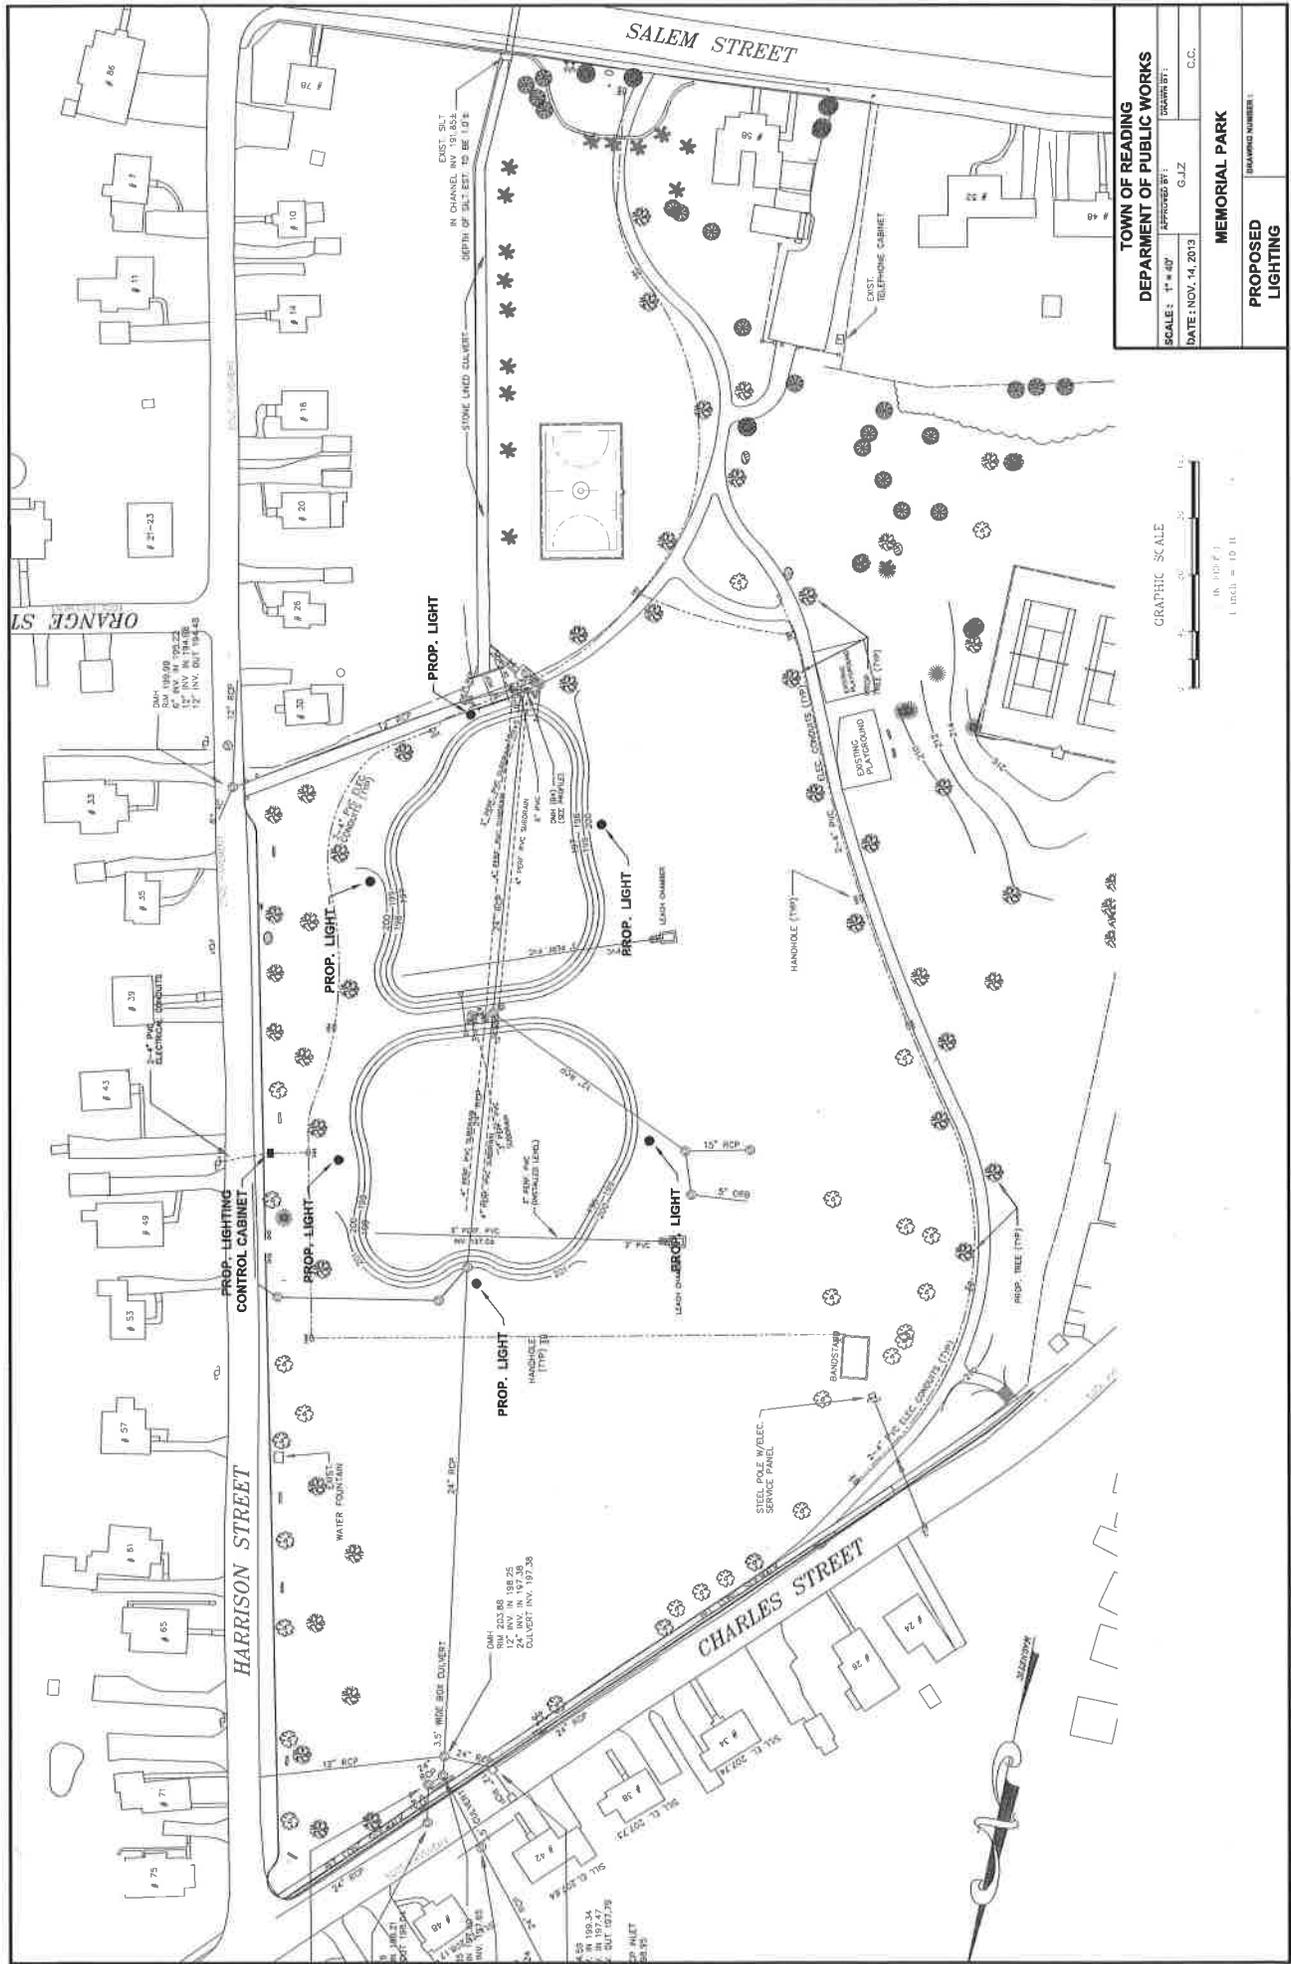

TOWN OF READING	
DEPARTMENT OF PUBLIC WORKS	
SCALE: 1" = 40'	DRAWN BY:
DATE: NOV. 14, 2013	APPROVED BY: G.J.Z
	C.C.
MEMORIAL PARK	
DRAWING NUMBER:	
PROPOSED LIGHTING	

