



FILE NAME: S:\WM-056 NHA\2.2 Final Design\CADD\READING\General\7471\_G-4-G-6.dwg LAYOUT NAME: G-5 PLOTTED: Thursday, September 10, 2015 - 1:00pm USER: Brouhlin

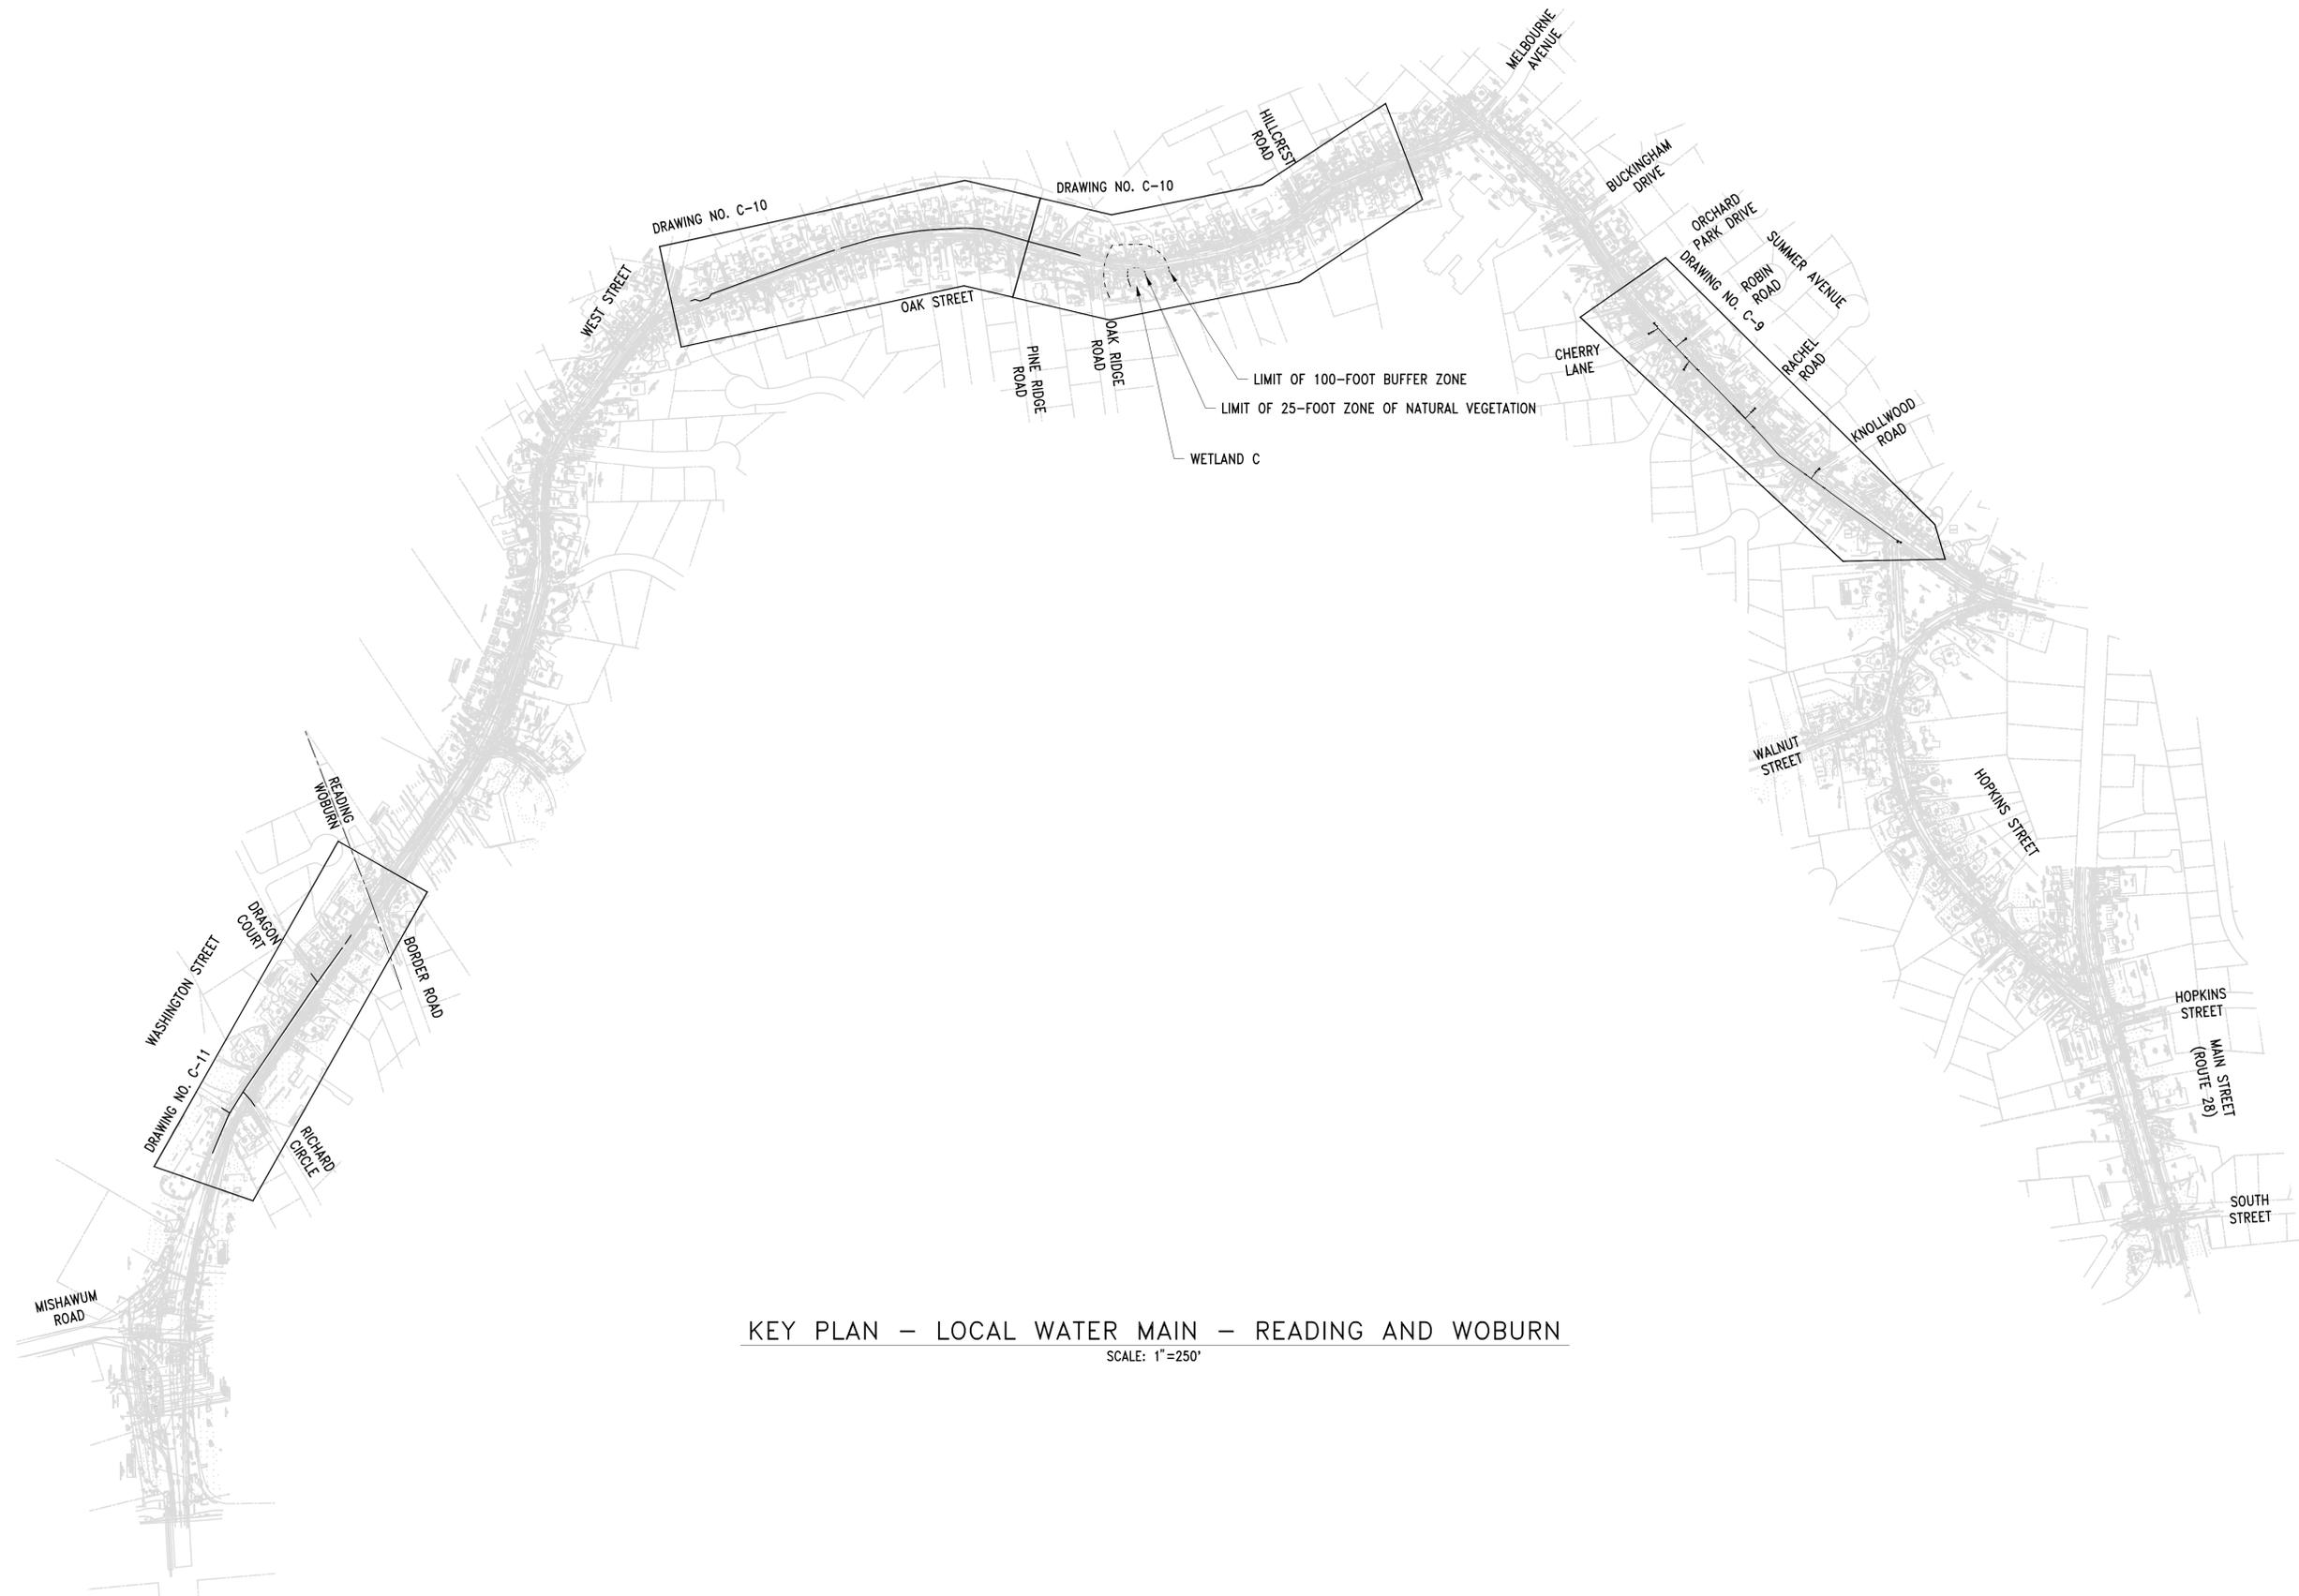

KEY PLAN – LOCAL WATER MAIN – READING AND WOBURN  
SCALE: 1"=250'

NO.	DATE	BY	CHK'D	REVISION

CONTRACT NO. :	7471	CAD FILE NO. :	7471_G-4-G-6.dwg
ACCESSION NO. :	701447	SECTION NO. :	110
DATE:	SEPTEMBER 2015	DESIGNED BY:	AEH
		DRAWN BY:	AEH
		CHECKED BY:	GAB/DPB
SCALE:	1"=250'	APPROVED BY:	DPB

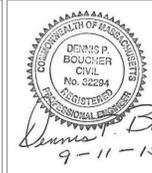

*Dennis P. Boucher*  
9-11-15



MASSACHUSETTS WATER RESOURCES AUTHORITY  
PREPARED BY:  
**FAY, SPOFFORD & THORNDIKE**  
ENGINEERS • PLANNERS • SCIENTISTS  
BURLINGTON, MA

NORTHERN INTERMEDIATE HIGH PIPELINE  
SECTION 110  
READING AND WOBURN  
KEY PLAN – LOCAL WATER MAIN  
(READING AND WOBURN)

DRAWING NO.  
G-5  
5 OF 69