


FILE NAME: S:\WA-056 NHA\2.2 Final Design\CADD\READING\General\7471_G-4-G-6.dwg LAYOUT NAME: G-6 PLOTTED: Thursday, September 10, 2015 - 1:02pm USER: Brouhlin

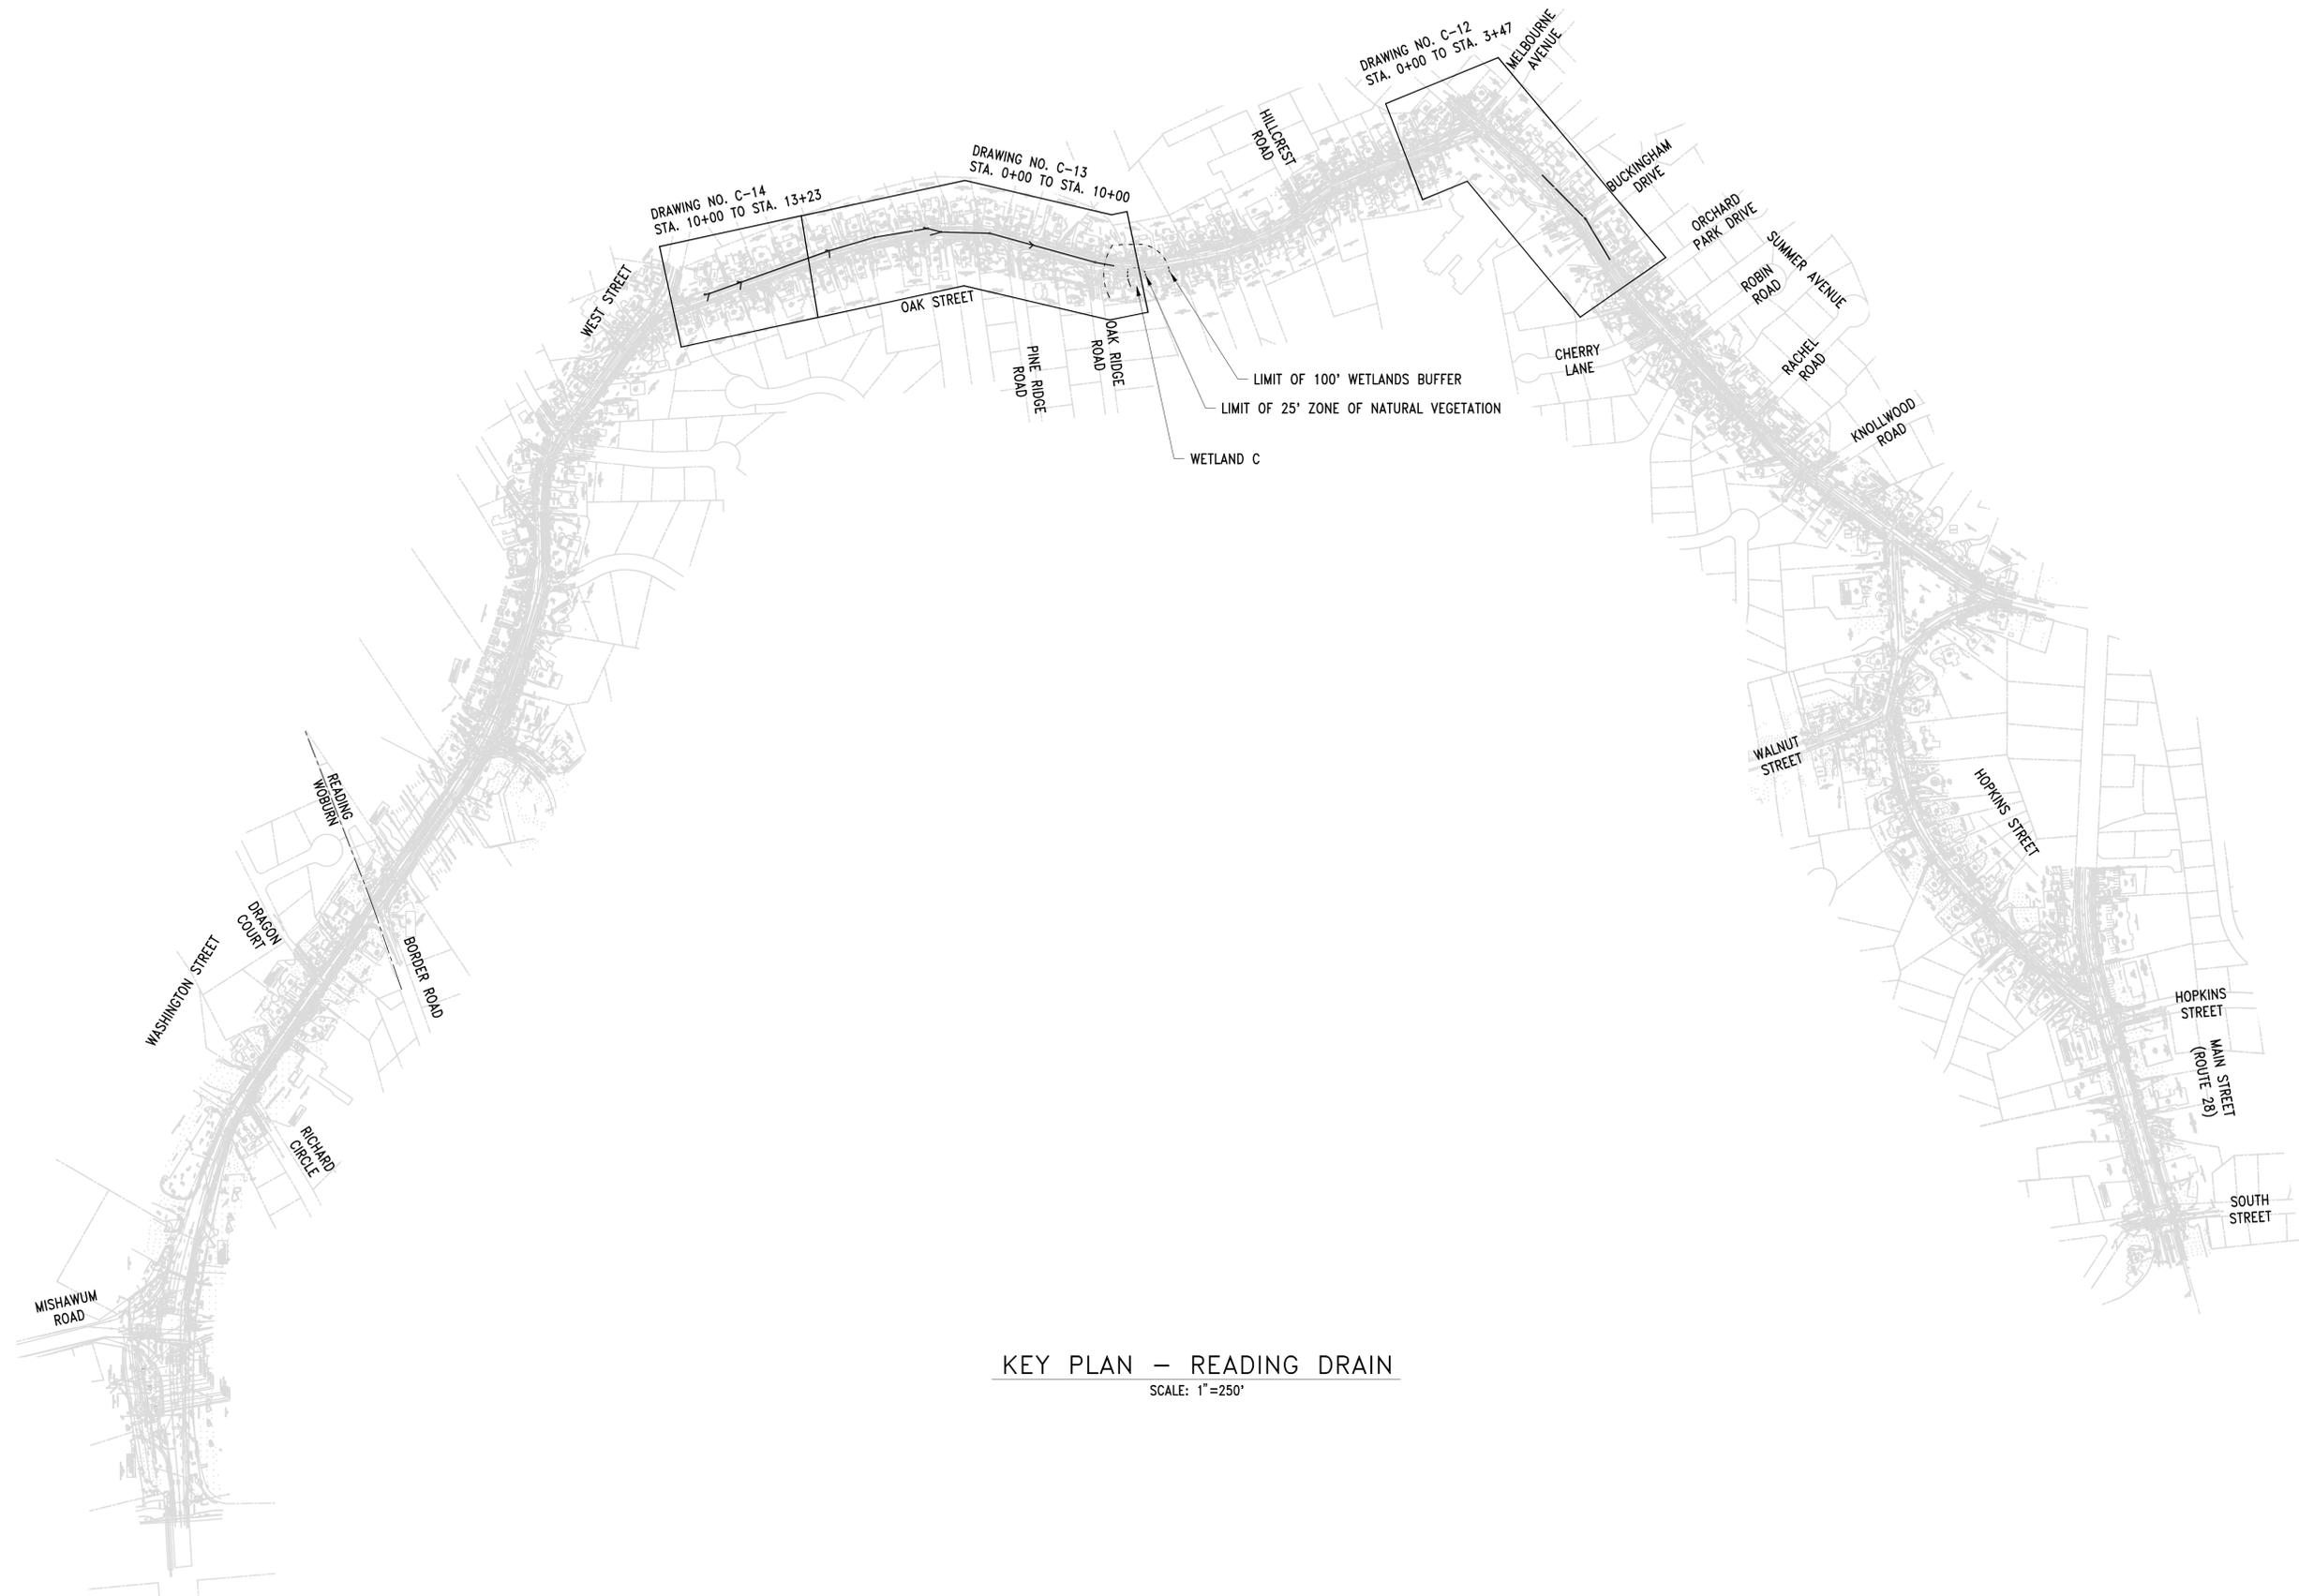


KEY PLAN - READING DRAIN

SCALE: 1"=250'

NO.	DATE	BY	CHK'D	REVISION

CONTRACT NO. :	7471	CAD FILE NO. :	7471_G-4-G-6.dwg
ACCESSION NO. :	701448	SECTION NO. :	110
DATE:	SEPTEMBER 2015	DESIGNED BY:	AEH
		DRAWN BY:	AEH
		CHECKED BY:	GAB/DPB
SCALE:	1"=250'	APPROVED BY:	DPB

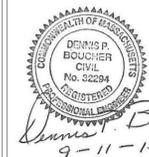

Dennis P. Boucher
9-11-15



MASSACHUSETTS WATER RESOURCES AUTHORITY

PREPARED BY:
FAY, SPOFFORD & THORNDIKE
ENGINEERS • PLANNERS • SCIENTISTS
BURLINGTON, MA

NORTHERN INTERMEDIATE HIGH PIPELINE
SECTION 110
READING AND WOBURN

KEY PLAN - READING DRAIN

DRAWING NO.

G-6

6 OF 69