


GENERAL NOTES:


ALL HANDICAP RAIRS TO COMPLY WITH MASSACHUSETTS HANDICAP ACCESSIBILITY REGULATIONS

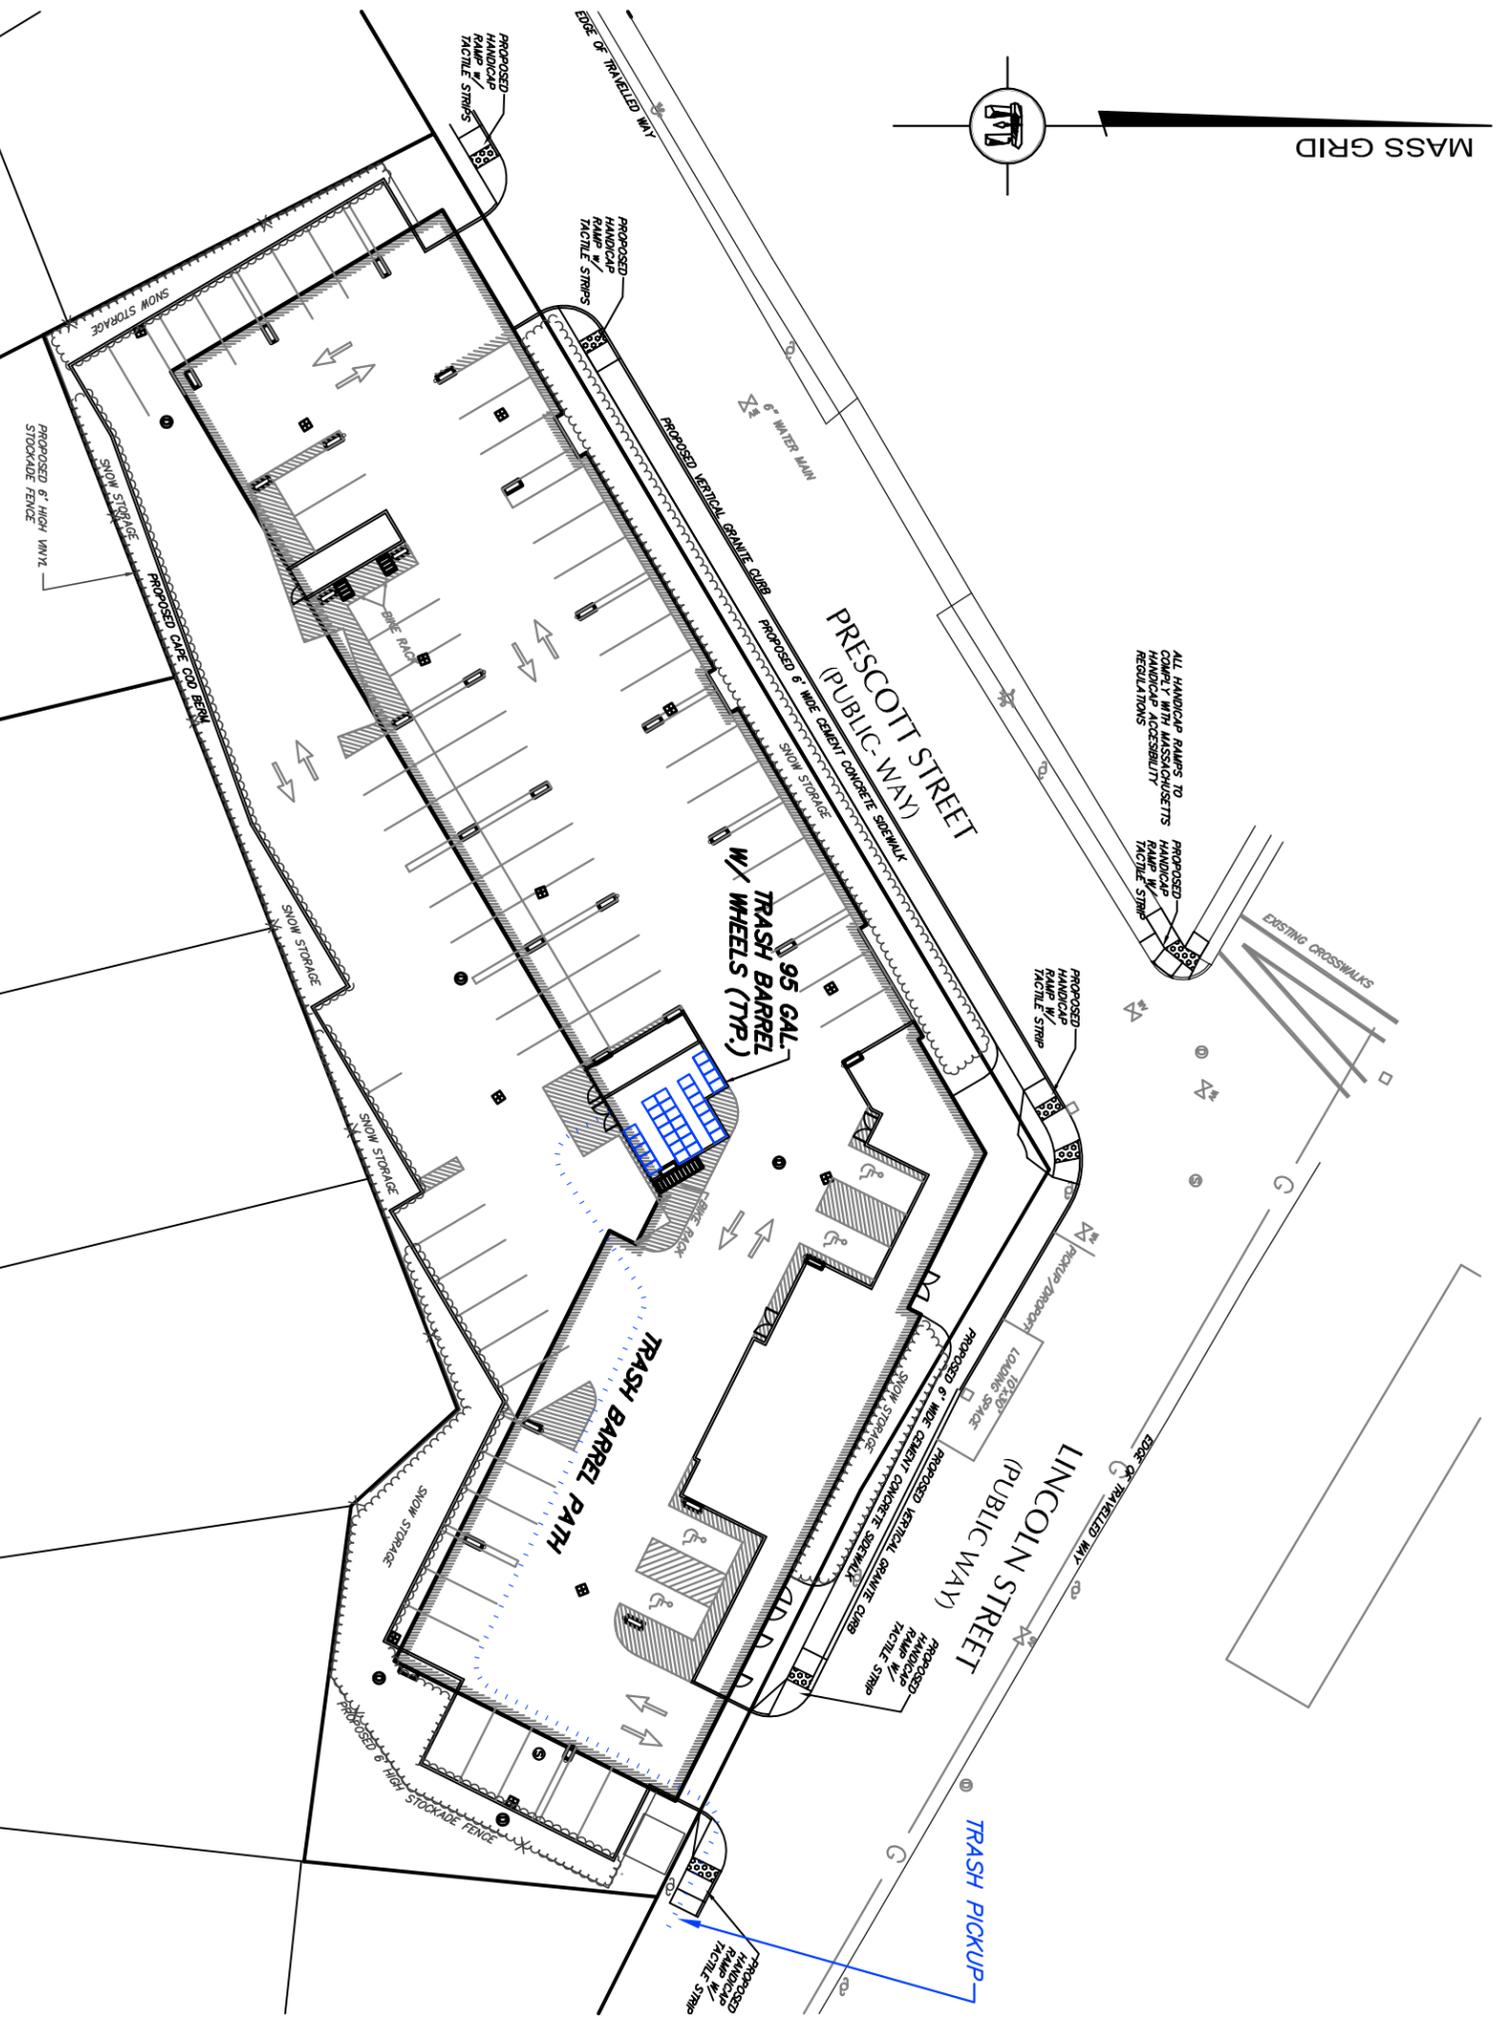

PROJECT TITLE:
PROPOSED SITE PLAN
2 PRESCOTT ST & 39 LINCOLN ST
READING, MA

PLAN TITLE:
TRASH REMOVAL SKETCH

PREPARED FOR:
READING MKM, LLC
c/o KM DOVER LLC
109 OAK STREET SUITE G20
NEWTON, MA 02464

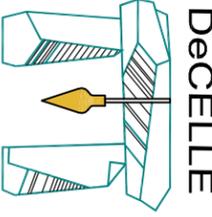DECELLE

BURKE
& Associates, Inc.
1266 Furnace Brook Parkway, Quincy, MA 02169
(617) 405-5100 (O) (617) 405-5101 (F)

DATE: SEPTEMBER 12, 2016
REVISION: OCTOBER 17, 2016

