


Plan of Land in READING, MASS.

Hayes Engineering, Inc.
Civil Engineers & Land Surveyors
603 Salem Street
Wakefield, MA 01880

Telephone: 781.246.2800
Facsimile: 781.246.7596
www.hayeseng.com



Scale: 1" = 20'

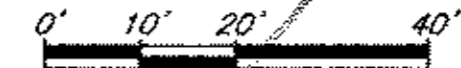


November 17, 2021

Showing Proposed Building 1



11-17-2021

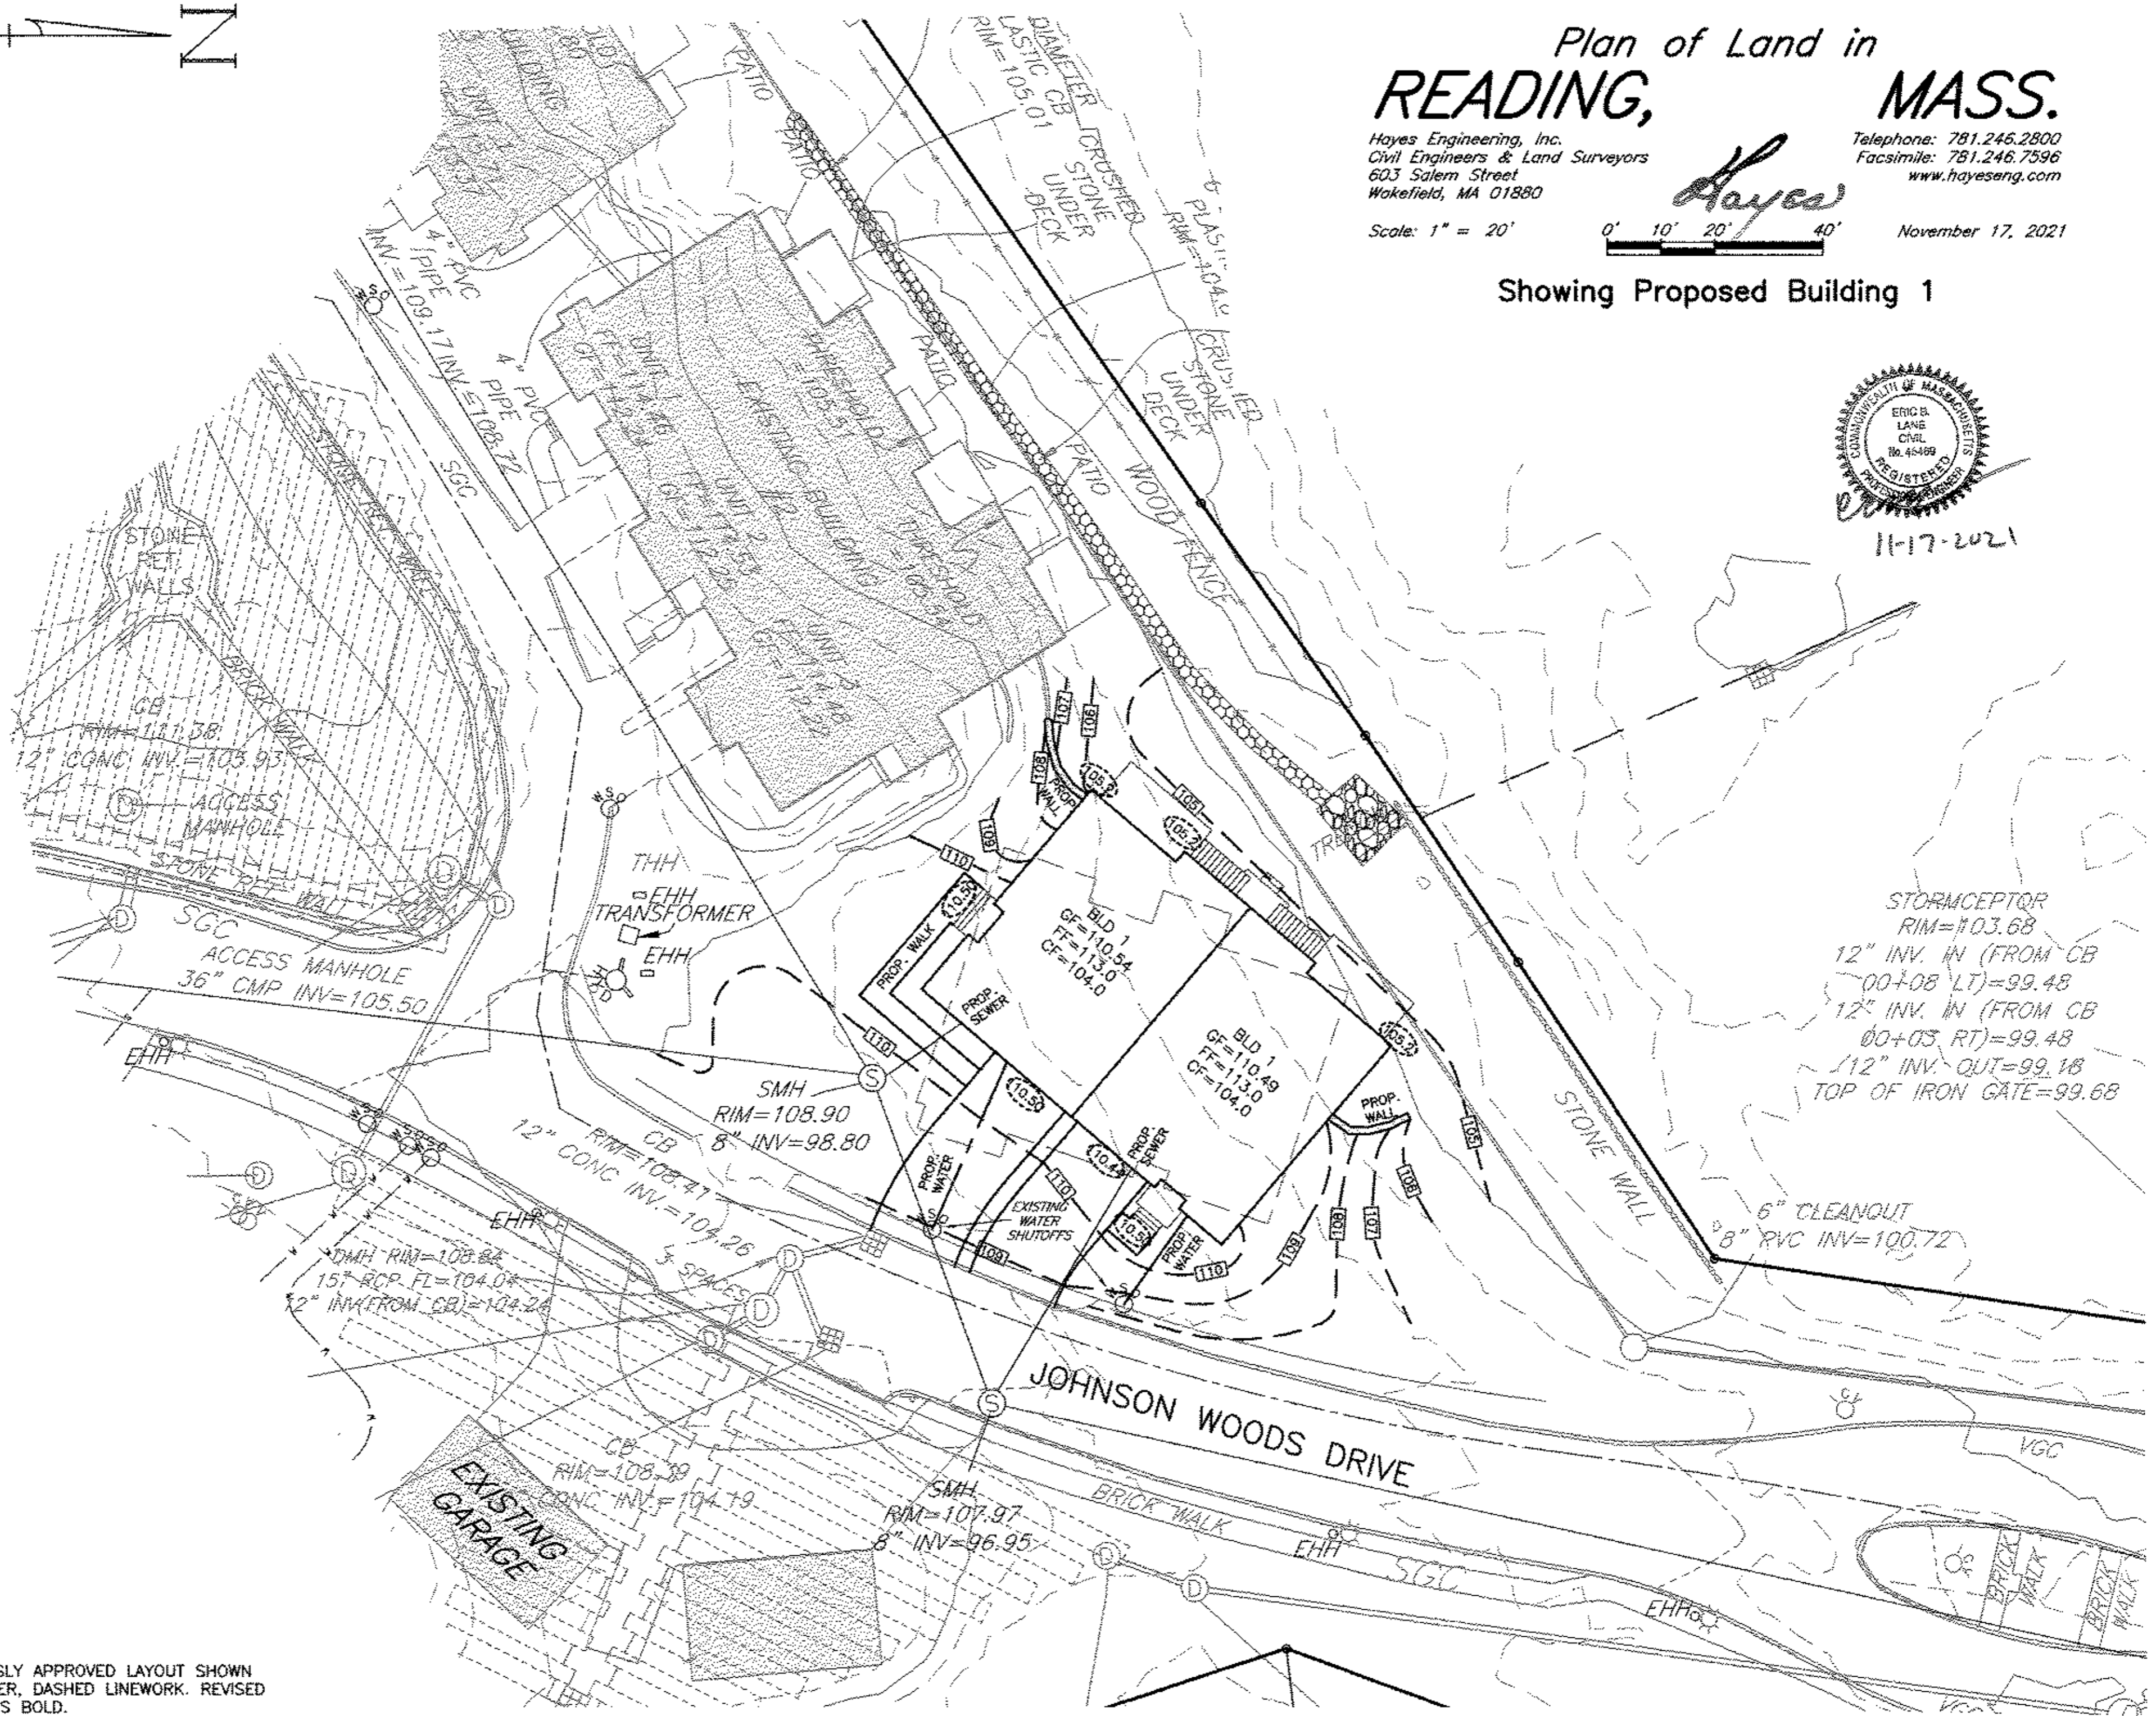

STORMCEPTOR
RIM=103.68
12" INV. IN (FROM CB
00+08 LT)=99.48
12" INV. IN (FROM CB
00+03 RT)=99.48
12" INV. OUT=99.18
TOP OF IRON GATE=99.68

6" CLEANOUT
8" PVC INV=100.72

PREVIOUSLY APPROVED LAYOUT SHOWN
IN LIGHTER, DASHED LINWORK. REVISED
LAYOUT IS BOLD.

N:\REA44\JOHNSON_WOODS_IT\OUTGOING EMAIL\SP-BLD1.dwg, 11/17/2021 12:51:11 PM, EBL