

Plan of Land in **READING,** **MASS.**

Hayes Engineering, Inc.
Civil Engineers & Land Surveyors
603 Salem Street
Wakefield, MA 01880

Telephone: 781.246.2800
Facsimile: 781.246.7596
www.hayeseng.com


Scale: 1" = 20'



April 12, 2022

Showing Proposed Building 29

William F. Bergeron, P.E.
4/13/2022

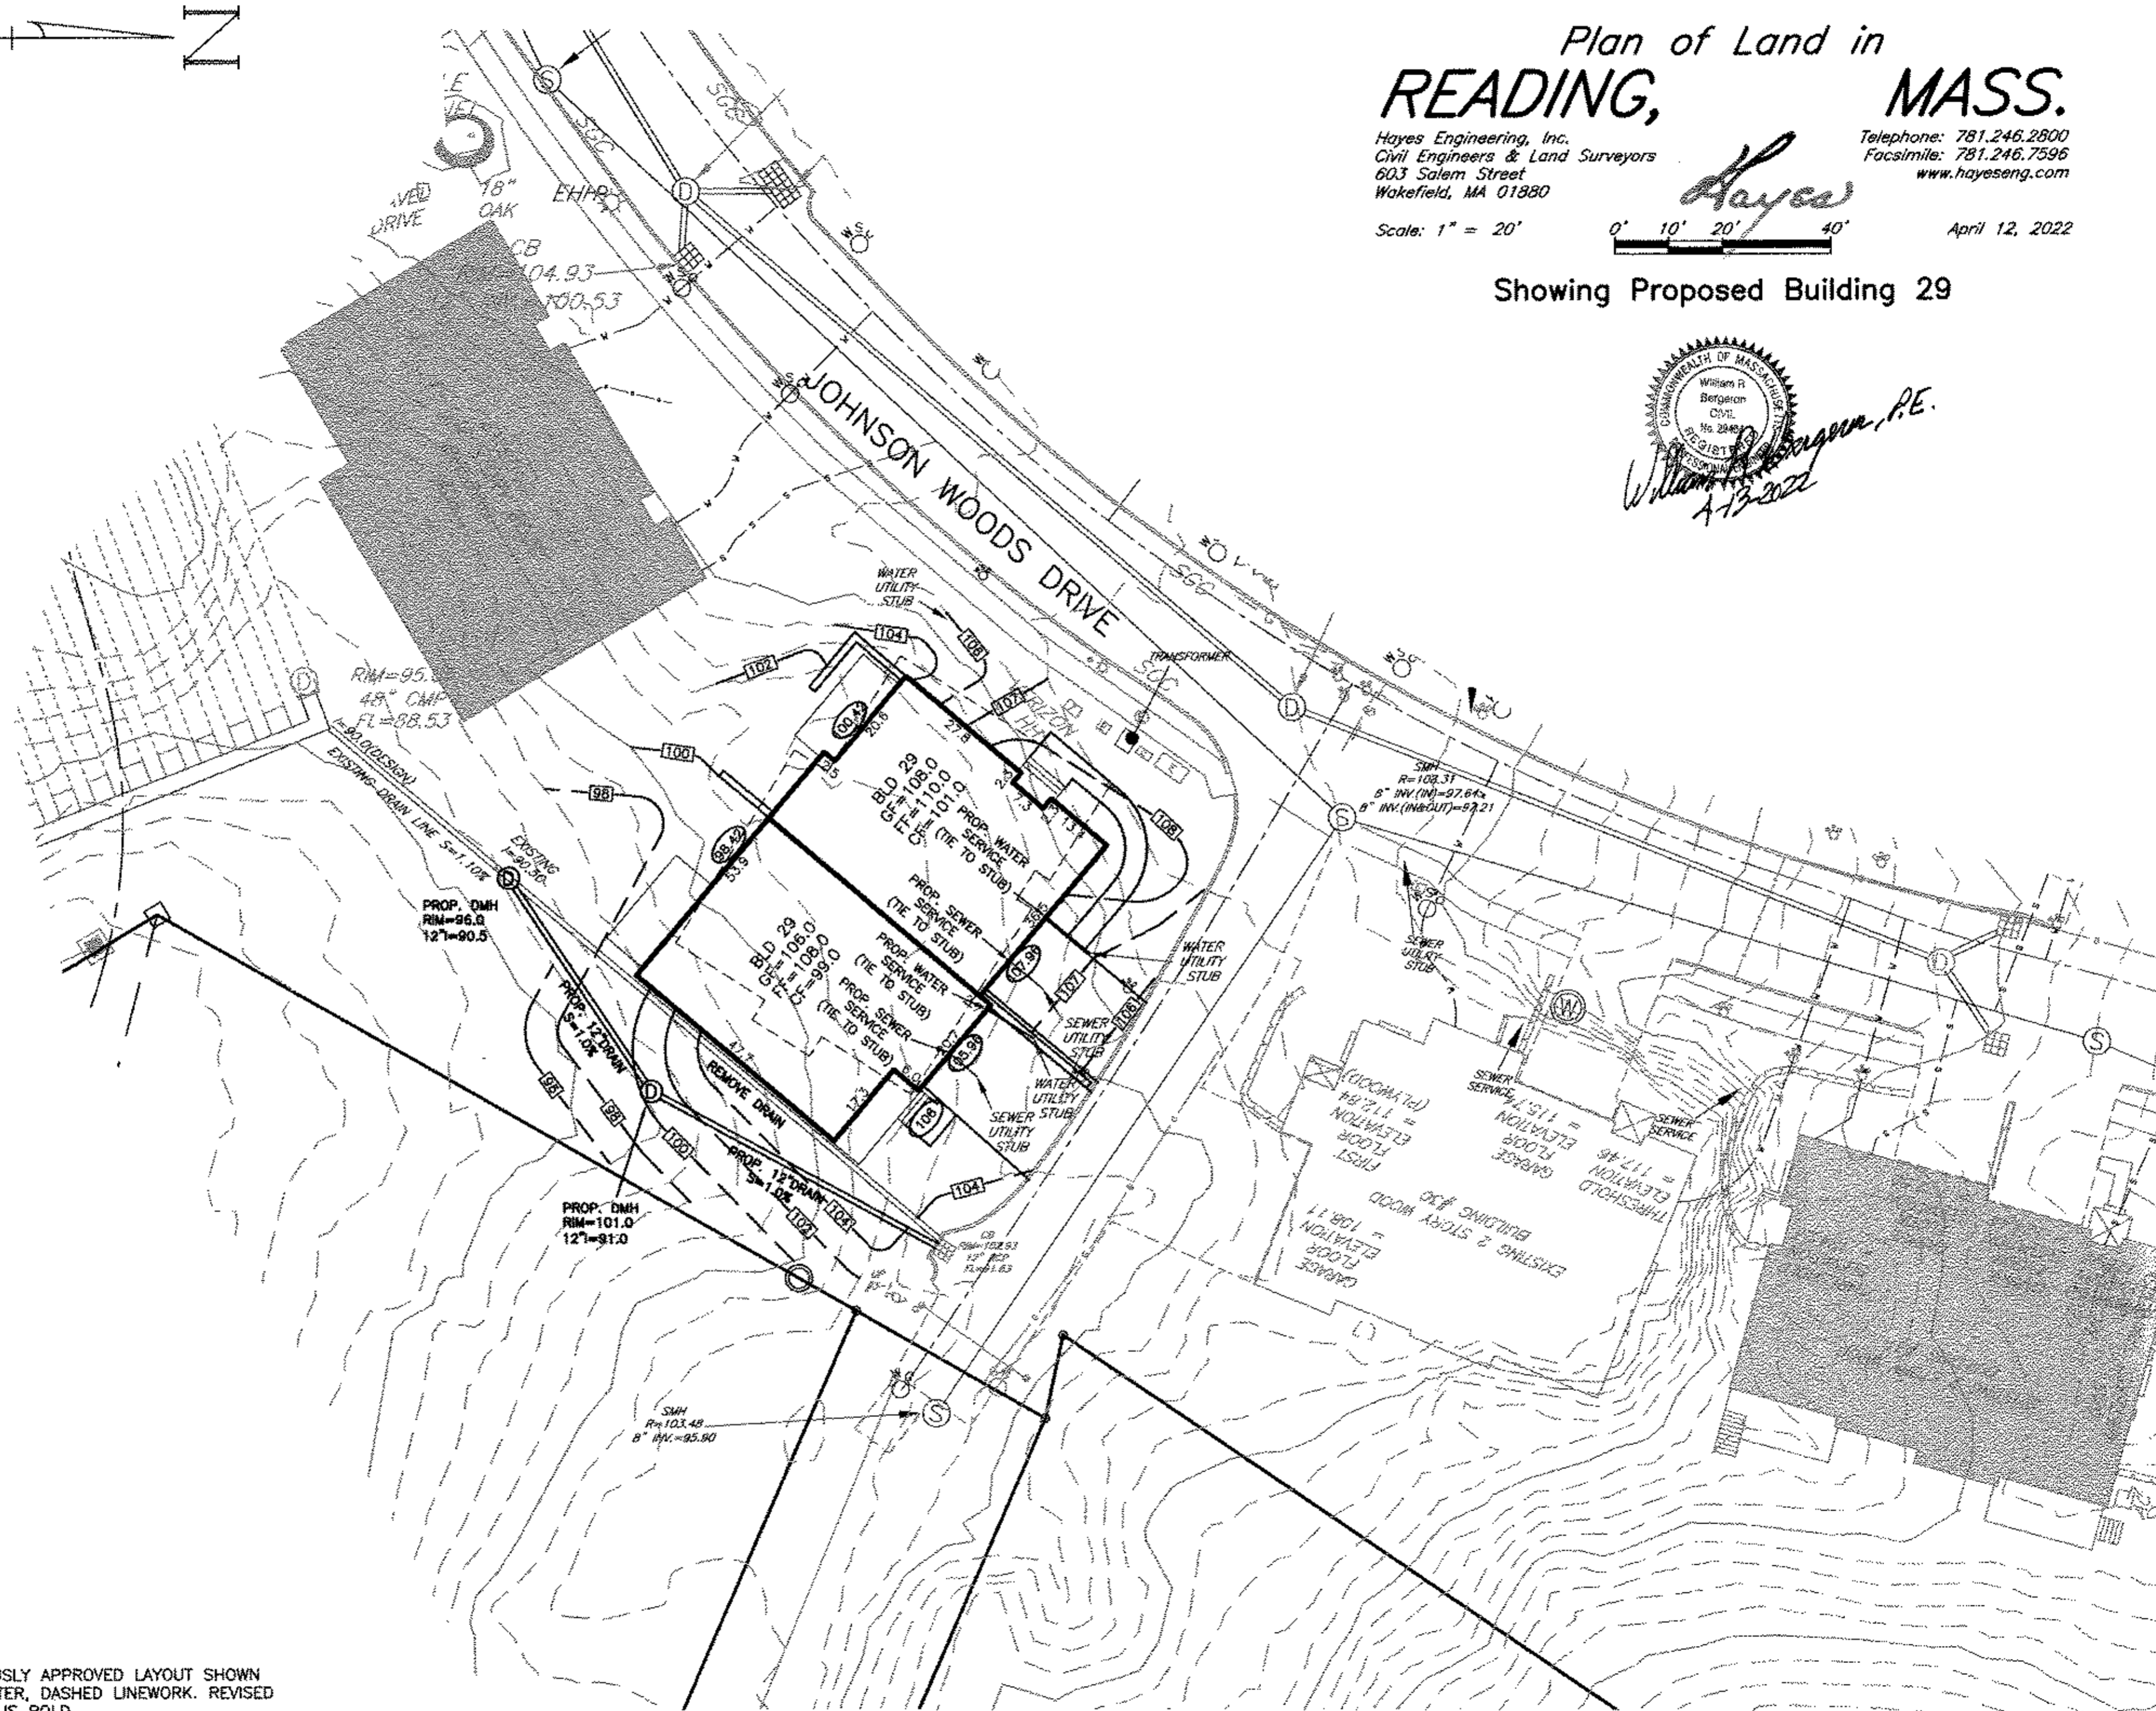

PREVIOUSLY APPROVED LAYOUT SHOWN
IN LIGHTER, DASHED LINWORK. REVISED
LAYOUT IS BOLD.